

1.1 MI. TO DANBURY,
CONNECTICUT LINE

NO.	DATE	REVISION	BY
15	4-23-10	REVISIONS FOR PLANNING BOARD SUBMISSION	RCS
14	1-22-10	REVISIONS FOR PLANNING BOARD SUBMISSION	SJC
13	12-23-09	REVISIONS FOR PLANNING BOARD SUBMISSION	EJK
12	11-18-09	REVISIONS FOR ARB SUBMISSION	TR
11	11-4-09	REVISIONS FOR ARB SUBMISSION	TR
10	10-28-09	REVISIONS FOR NYDEP SUBMISSION	EJK
9	6-24-09	REVISIONS FOR FEIS	RDW
8	5-8-09	REVISIONS FOR FEIS COMMENTS	JLK
7	2-03-09	REVISIONS FOR NYDEP SUBMISSION	EJK
6	11-24-08	REVISIONS FOR FEIS SUBMISSION	EJK
5	10-30-08	REVISIONS FOR FEIS SUBMISSION	EJK
4	4-18-08	REVISIONS FOR DEIS SUBMISSION	RCS
3	11-20-07	REVISIONS FOR DEIS SUBMISSION	PLK
2	1-22-07	REVISIONS FOR DEIS SUBMISSION	SJC
1	12-18-06	REVISIONS FOR TOWN SUBMISSION	BBB

INSITE
ENGINEERING, SURVEYING &
LANDSCAPE ARCHITECTURE, P.C.


3 Garrett Place
Carmel, NY 10512
(845) 225-9690
(845) 225-9717 fax
www.insite-eng.com

PROJECT:
STATELINE RETAIL CENTER

U.S. ROUTE 6, TOWN OF SOUTHEAST, PUTNAM COUNTY, NEW YORK

DRAWING:
OVERALL SITE PLAN

PROJECT NUMBER	03157.100	PROJECT MANAGER	J.J.C.	DRAWING NO.	SHEET
DATE	03-30-06	DRAWN BY	S.J.C.		SP-1
SCALE	1" = 100'	CHECKED BY			16

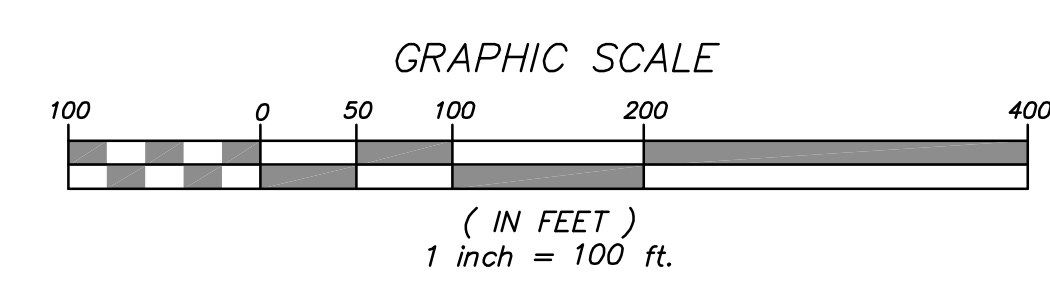

ALTERATION OF THIS DOCUMENT, UNLESS UNDER THE DIRECTION OF A LICENSED PROFESSIONAL ENGINEER, IS A VIOLATION OF SECTION 2209 OF ARTICLE 145 OF THE EDUCATION LAW.